




Tag	Qty	Product	Len	Cut Logic
Exterior Stud				
	65	2x6x116-5/8" DF Stud		
	432	2x6 DF Stud	12'	432/12
	165	2x8 DF #2	16'	165/16
Exterior Plate				
	136	2x6 DF #2	R/L	
	900	2x6 DF #2	R/L	
	328	2x8 DF #2	R/L	
Exterior Bottom Plate				
	64	2x6 #2 Treated	R/L	
	432	2x6 #2 Treated	R/L	
	164	2x8 #2 Treated	R/L	
Exterior Sheathing				
	21	1/2"x4'x8' OSB		
	164	1/2"x4'x8' OSB		
	80	1/2"x4'x8' OSB		
Interior Stud				
	13	2x4 DF Stud	12'	13/12
	19	2x6x116-5/8" DF Stud		
	505	2x6 DF Stud	12'	505/12
	8	2x6 DF Stud	8'	8/8
Interior Plate				
	24	2x4 DF #2	R/L	
	40	2x6 DF #2	R/L	
	1,056	2x6 DF #2	R/L	
	32	2x6 DF #2	R/L	
Interior Bottom Plate				
	12	2x4 #2 Treated	R/L	
	18	2x6 #2 Treated	R/L	
	504	2x6 #2 Treated	R/L	
	16	2x6 #2 Treated	R/L	

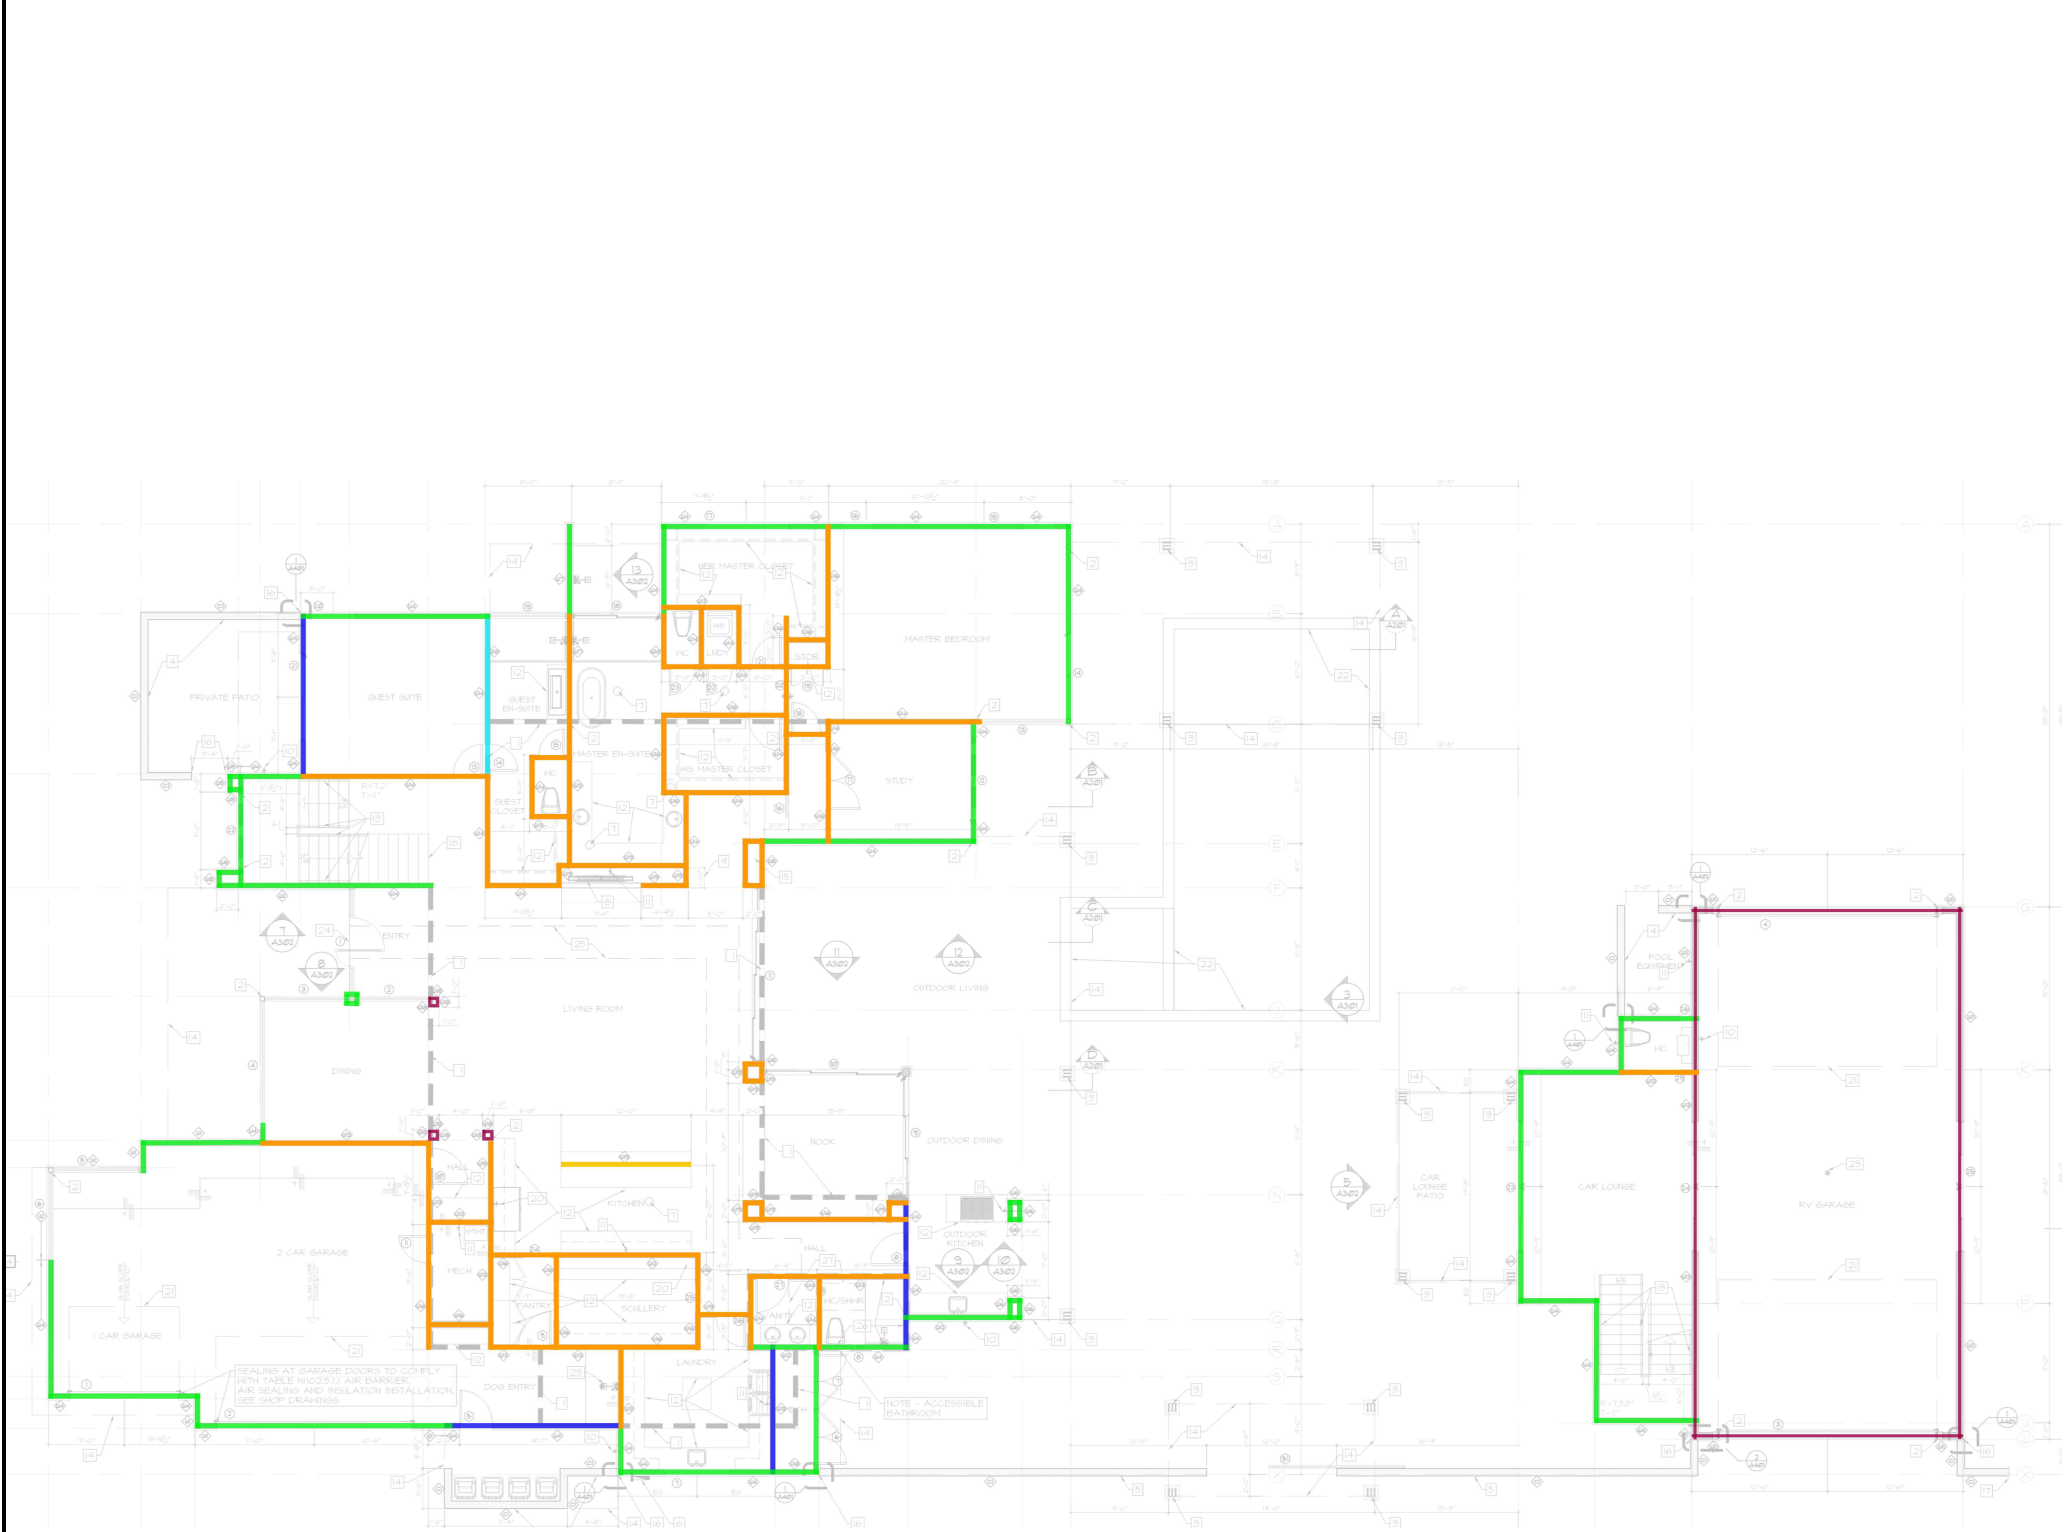


1st Floor Studs

The layouts shown reflect our interpretation of the project information received and are provided solely to assist with correct product use. They do not serve as a substitute for code-required design services. Final responsibility for confirming coordination and suitability of these drawings within the overall project lies with the design professional of record and/or the builder/ framing contractor.

plans@nailandscalellc.com

Estimator: Nate Poland

Tracking:

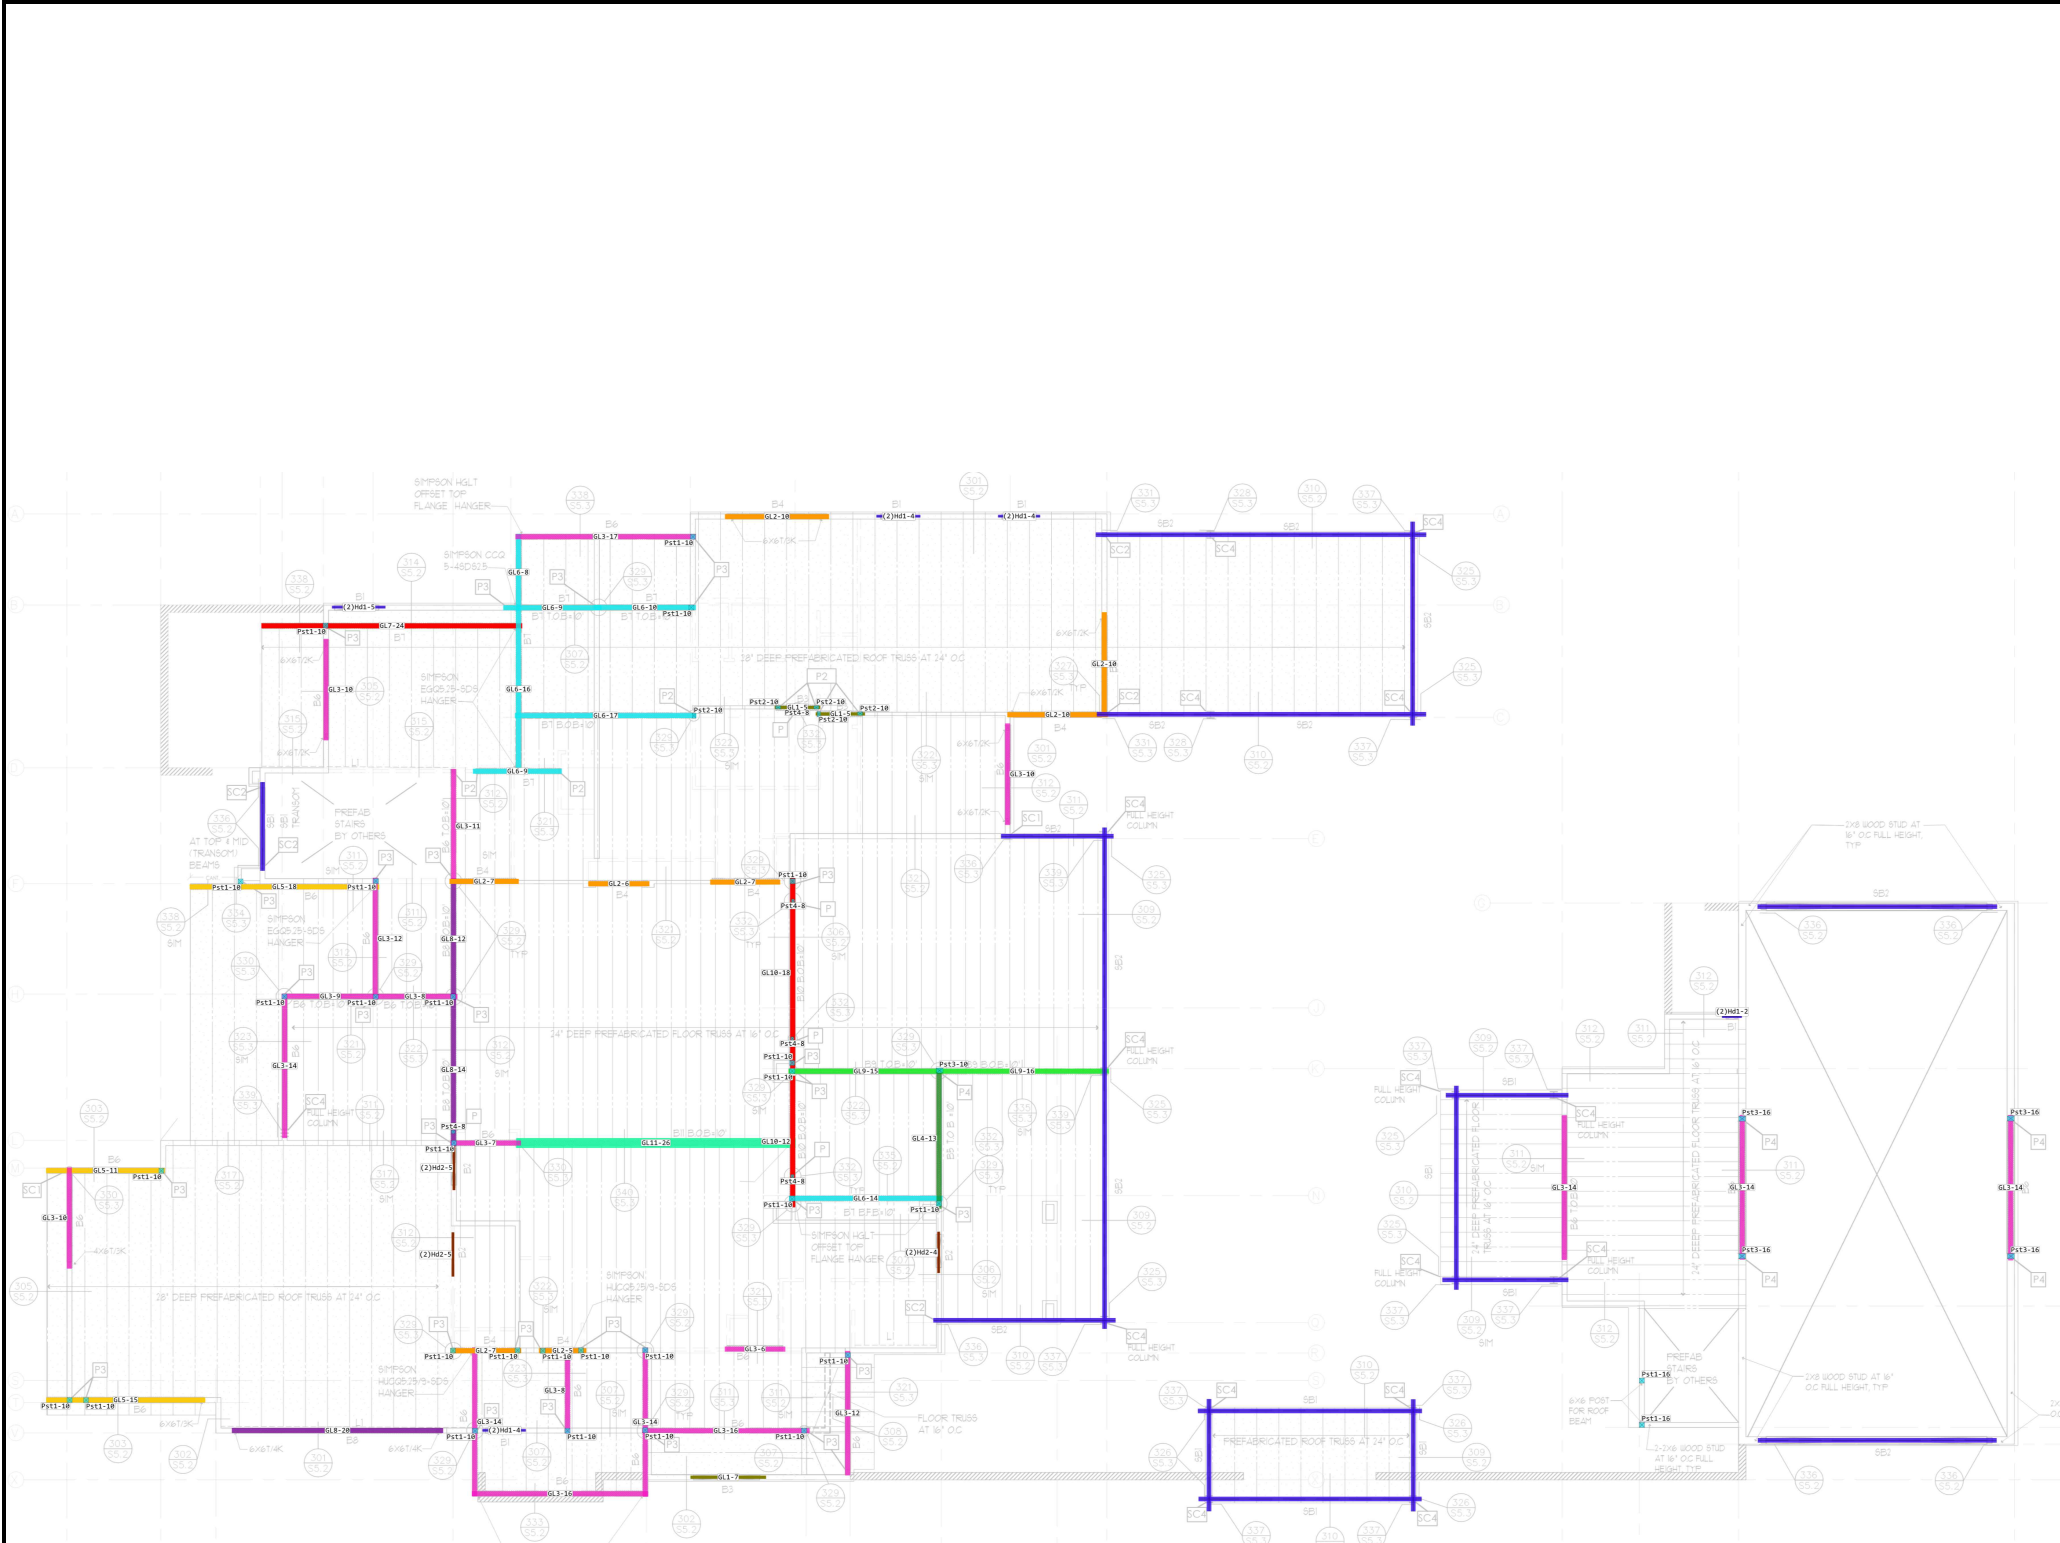

Tag	Qty	Product	Len	Cut Logic
Steel Beam Plate				
	672	3x6 DF #2	R/L	
Header				
Hd1	1	2x6 DF #2	10'	1x{2/5}
Hd1	4	2x6 DF #2	8'	3x{2/4} 1x{2/2}
Hd2	2	2x8 DF #2	10'	2x{2/5}
Hd2	1	2x8 DF #2	8'	1x{2/4}
Beam				
GL1	1	3-1/2"x9" Glulam	7'	1x{1/7}
GL1	2	3-1/2"x9" Glulam	5'	2x{1/5}
GL2	3	5-1/2"x9" Glulam	10'	3x{1/10}
GL2	3	5-1/2"x9" Glulam	7'	3x{1/7}
GL2	1	5-1/2"x9" Glulam	6'	1x{1/6}
GL2	1	5-1/2"x9" Glulam	5'	1x{1/5}
GL3	1	5-1/2"x11-7/8" Glulam	17'	1x{1/17}
GL3	2	5-1/2"x11-7/8" Glulam	16'	2x{1/16}
GL3	6	5-1/2"x11-7/8" Glulam	14'	6x{1/14}
GL3	2	5-1/2"x11-7/8" Glulam	12'	2x{1/12}
GL3	1	5-1/2"x11-7/8" Glulam	11'	1x{1/11}
GL3	3	5-1/2"x11-7/8" Glulam	10'	3x{1/10}
GL3	1	5-1/2"x11-7/8" Glulam	9'	1x{1/9}
GL3	2	5-1/2"x11-7/8" Glulam	8'	2x{1/8}
GL3	1	5-1/2"x11-7/8" Glulam	7'	1x{1/7}
GL3	1	5-1/2"x11-7/8" Glulam	6'	1x{1/6}
GL4	1	5-1/2"x10-1/2" Glulam	13'	1x{1/13}
GL5	1	5-1/2"x11-7/8" Glulam V8	18'	1x{1/18}
GL5	1	5-1/2"x11-7/8" Glulam V8	15'	1x{1/15}
GL5	1	5-1/2"x11-7/8" Glulam V8	11'	1x{1/11}
GL6	1	5-1/2"x15" Glulam	17'	1x{1/17}
GL6	1	5-1/2"x15" Glulam	16'	1x{1/16}
GL6	1	5-1/2"x15" Glulam	14'	1x{1/14}
GL6	1	5-1/2"x15" Glulam	10'	1x{1/10}
GL6	2	5-1/2"x15" Glulam	9'	2x{1/9}
GL6	1	5-1/2"x15" Glulam	8'	1x{1/8}
GL7	1	5-1/2"x15" Glulam V8	24'	1x{1/24}
GL8	1	5-1/2"x18" Glulam	20'	1x{1/20}
GL8	1	5-1/2"x18" Glulam	14'	1x{1/14}
GL8	1	5-1/2"x18" Glulam	12'	1x{1/12}
GL9	1	5-1/2"x21" Glulam	16'	1x{1/16}
GL9	1	5-1/2"x21" Glulam	15'	1x{1/15}
GL10	1	5-1/2"x24" Glulam	18'	1x{1/18}
GL10	1	5-1/2"x24" Glulam	12'	1x{1/12}
GL11	1	10-3/4"x24" Glulam	26'	1x{1/26}
Post				
Pst1	2	6x6 DF #2	16'	2x{1/16}
Pst1	27	6x6 DF #2	10'	27x{1/10}
Pst2	5	4x6 DF #2	10'	5x{1/10}
Pst3	4	6x8 DF #2	16'	4x{1/16}
Pst3	1	6x8 DF #2	10'	1x{1/10}
Pst4	5	4x4 DF #2	8'	5x{1/8}



1st Floor Beams, Headers, & Posts

The layouts shown reflect our interpretation of the project information received and are provided solely to assist with correct product use. They do not serve as a substitute for code-required design services. Final responsibility for confirming coordination and suitability of these drawings within the overall project lies with the design professional of record and/or the builder/ framing contractor.

plans@nailandscalellc.com

Estimator: Nate Poland

Tracking:



Tag	Qty	Product	Len	Cut Logic
Bracing	1,272	2x4 DF #2	R/L	



1st Floor Walls Blocking & Bracing

The layouts shown reflect our interpretation of the project information received and are provided solely to assist with correct product use. They do not serve as a substitute for code-required design services. Final responsibility for confirming coordination and suitability of these drawings within the overall project lies with the design professional of record and/or the builder/ framing contractor.

plans@nailandscalellc.com

Estimator: Nate Poland

Tracking:



Tag	Qty	Product	Len	Cut Logic
Floor Decking				
	66	3/4"x4'x8' ACX		
	108	3/4"x4'x8' OSB T&G		



Floor Sheathing

The layouts shown reflect our interpretation of the project information received and are provided solely to assist with correct product use. They do not serve as a substitute for code-required design services. Final responsibility for confirming coordination and suitability of these drawings within the overall project lies with the design professional of record and/or the builder/ framing contractor.

plans@nailandscalellc.com

Estimator: Nate Poland

Tracking: